


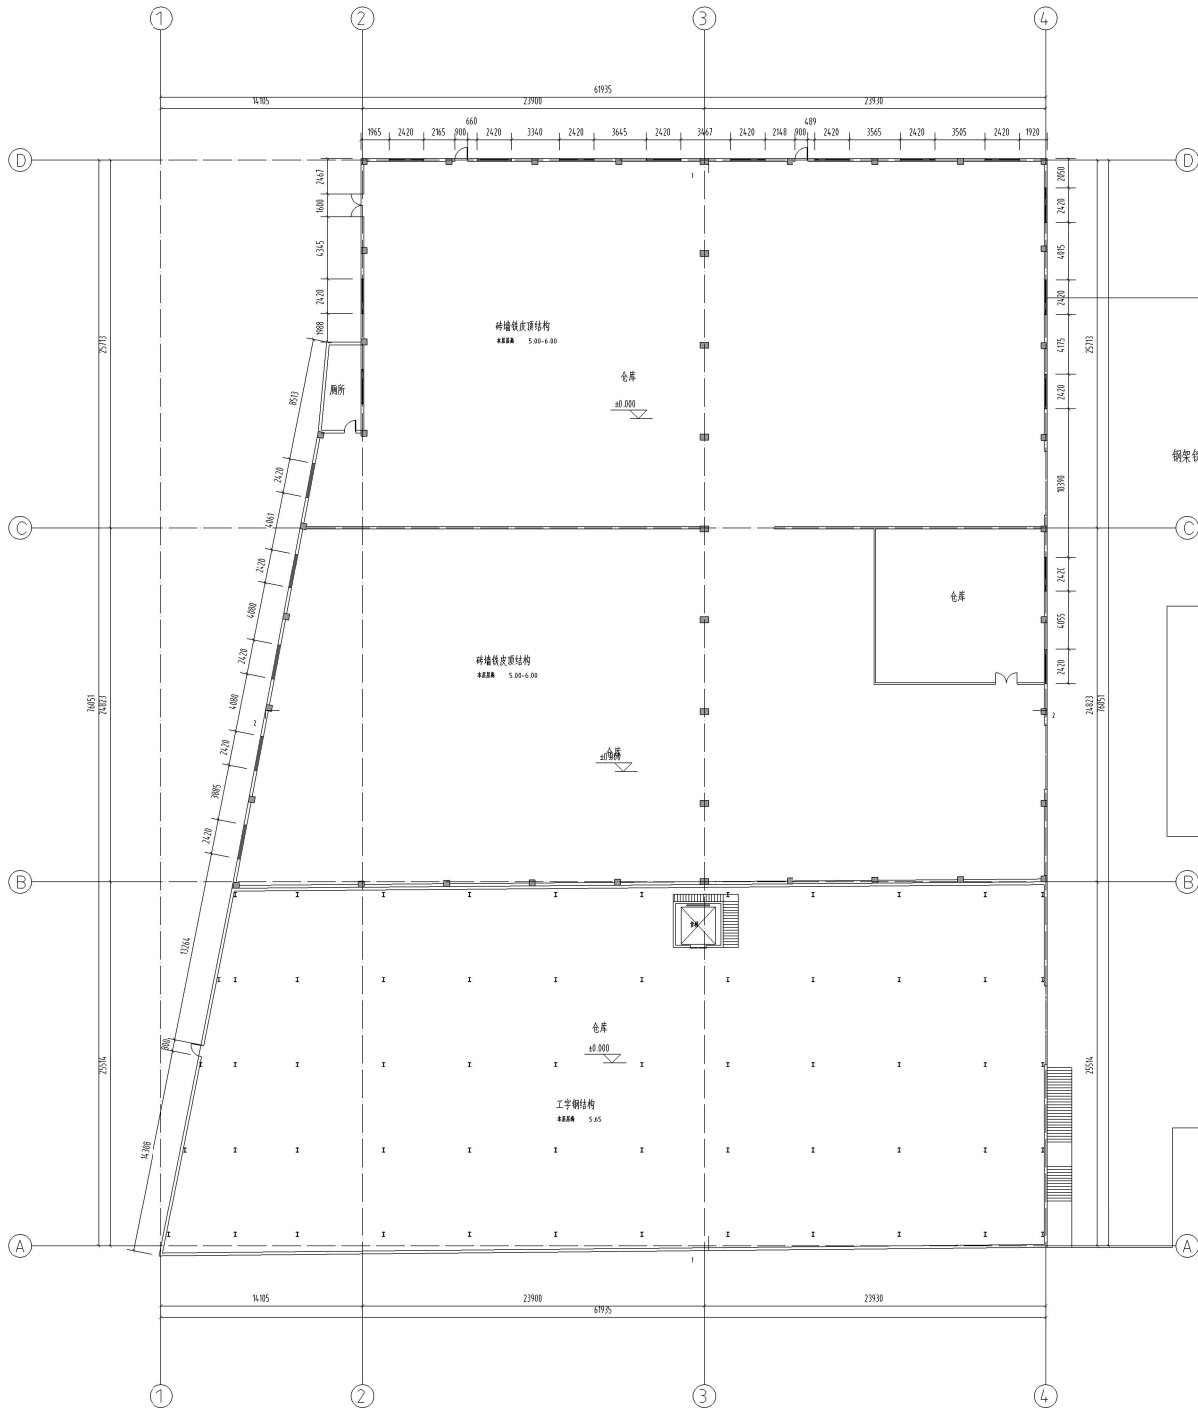

钢架铁皮轮廓线

钢架铁皮顶

一层平面图 1:250
总建筑面积: 5559.46m²
占地面积: 6689.74m²
柱网间距

